


**BRICK VENEER
WITH ARCHITRAVES
135MM REVEALS**

Job Name

SCALE: 1:2 (AT A4) DRAWING NO:
DRAWN: MH DATE: 25-Apr-2018 REV: A

Glass Products

GP Glass
 Ph: (03) 6421 2300
 Fax: (03) 6427 3161

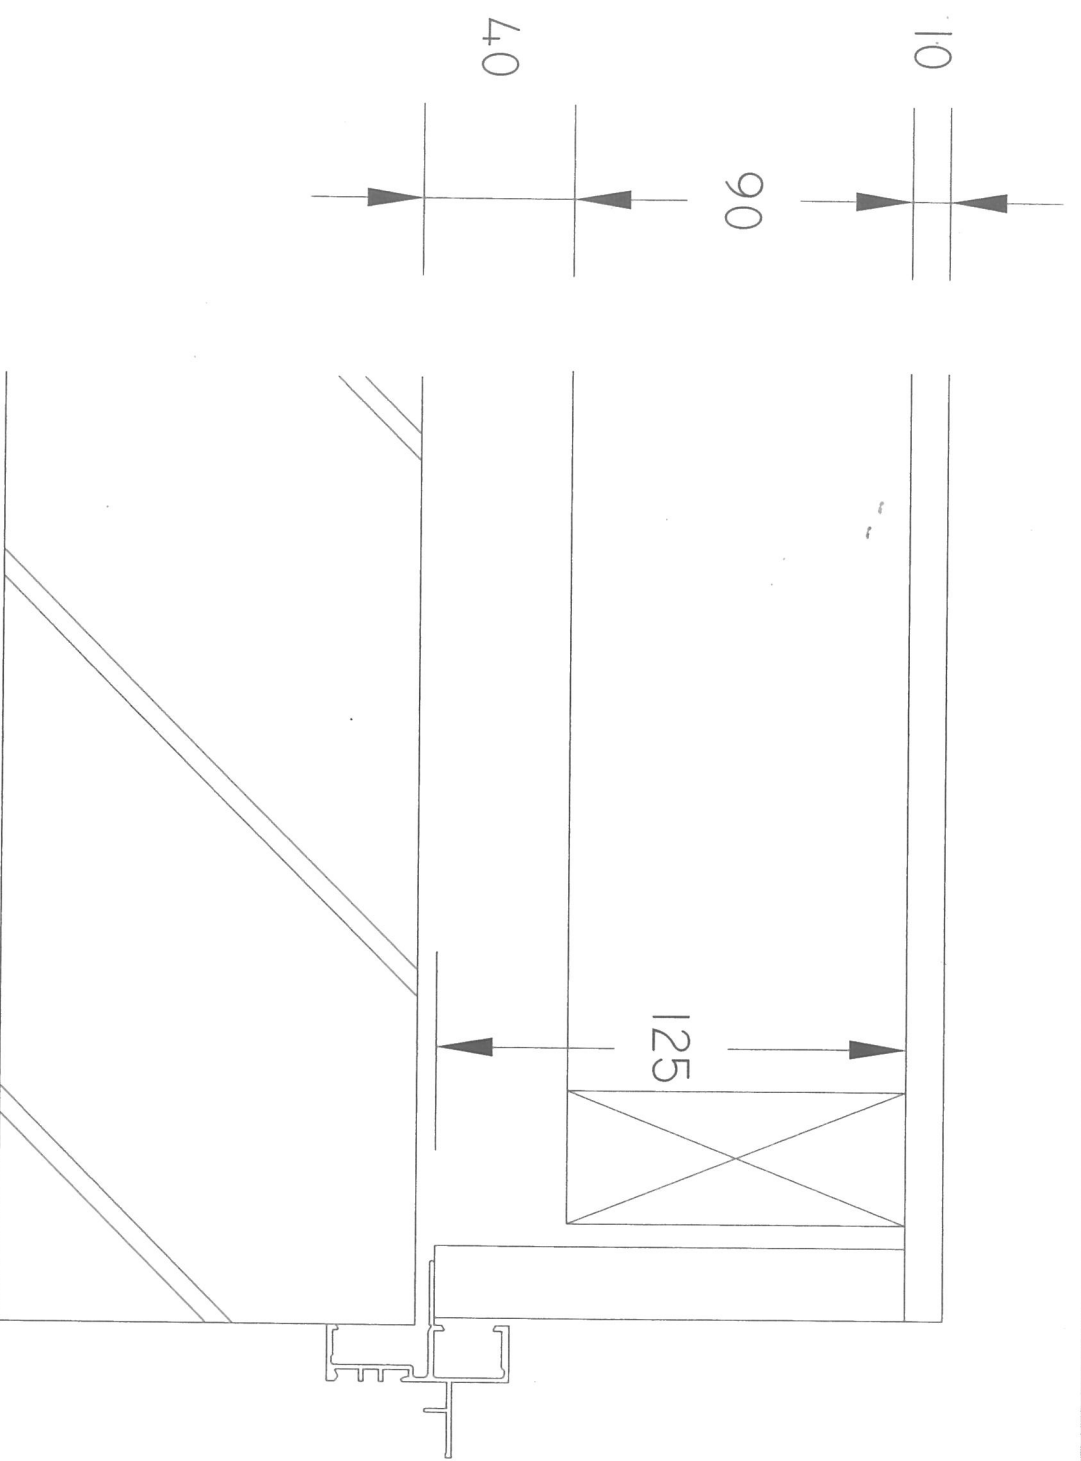

BRICK VENEER


SQUARE SET


125MM REVEALS WITH 2MM GAP

Job Name

SCALE: 1:2 (A1 A4) DRAWING NO:

DRAWN: MH DATE: 25-Apr-2018 REV: A

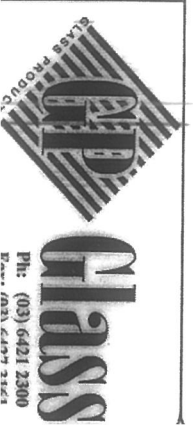

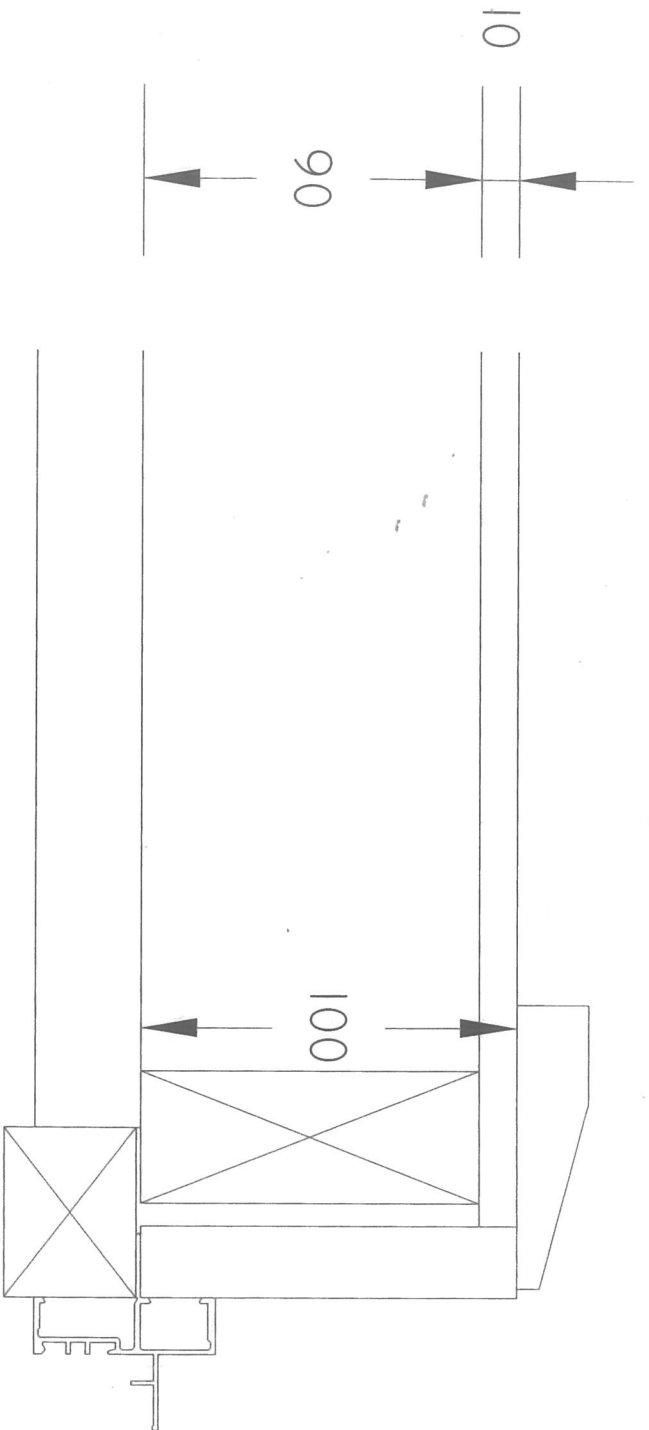

**WEATHERBOARD
WITH ARCHITRAVES
100MM REVEALS**

Job Name

SCALE: 1:2 (AT A4)

DRAWING NO:


DRAWN: MH

DATE: 25-Apr-2008

REV: A



GP Glass
Ph: (03) 6421 2300
Fax: (03) 6427 3161

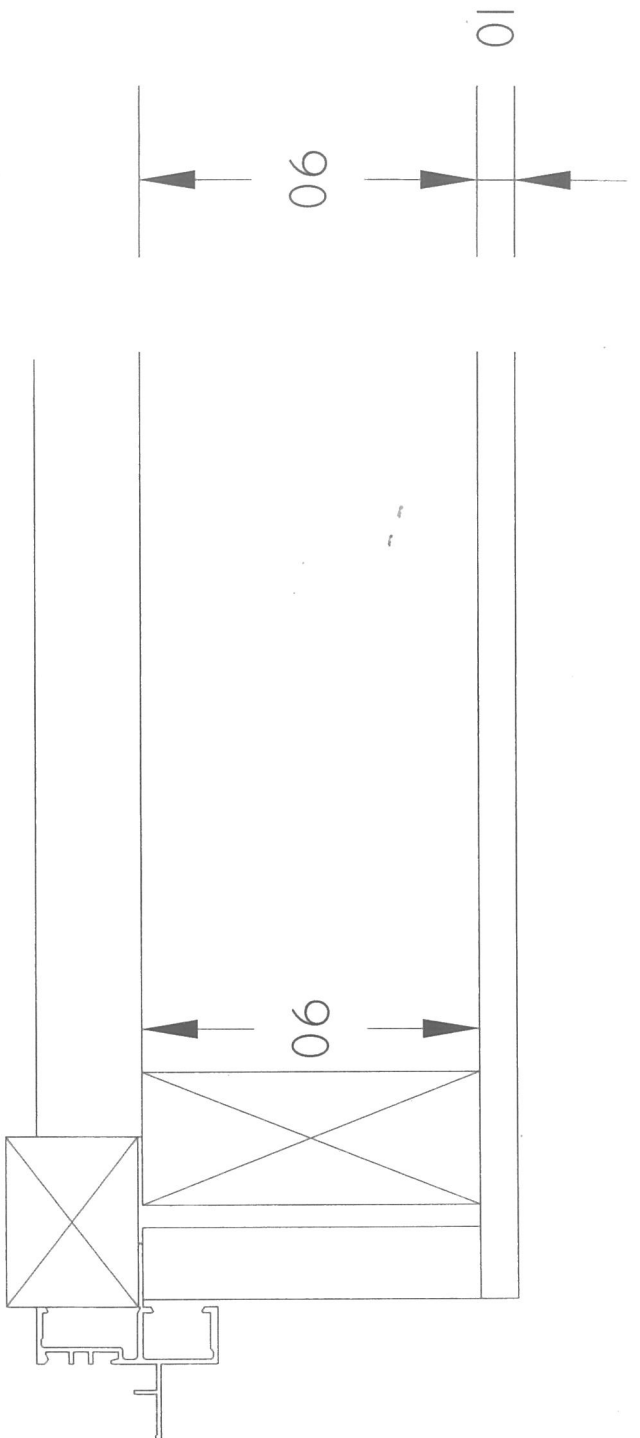

**WEATHERBOARD
SQUARE SET
90MM REVEALS WITH 2MM GAP**

Job Name

SCALE: 1:2 (AT A4)


DRAWING NO.:

DRAWN: MH

DATE: 23-Apr-2018

REV: A



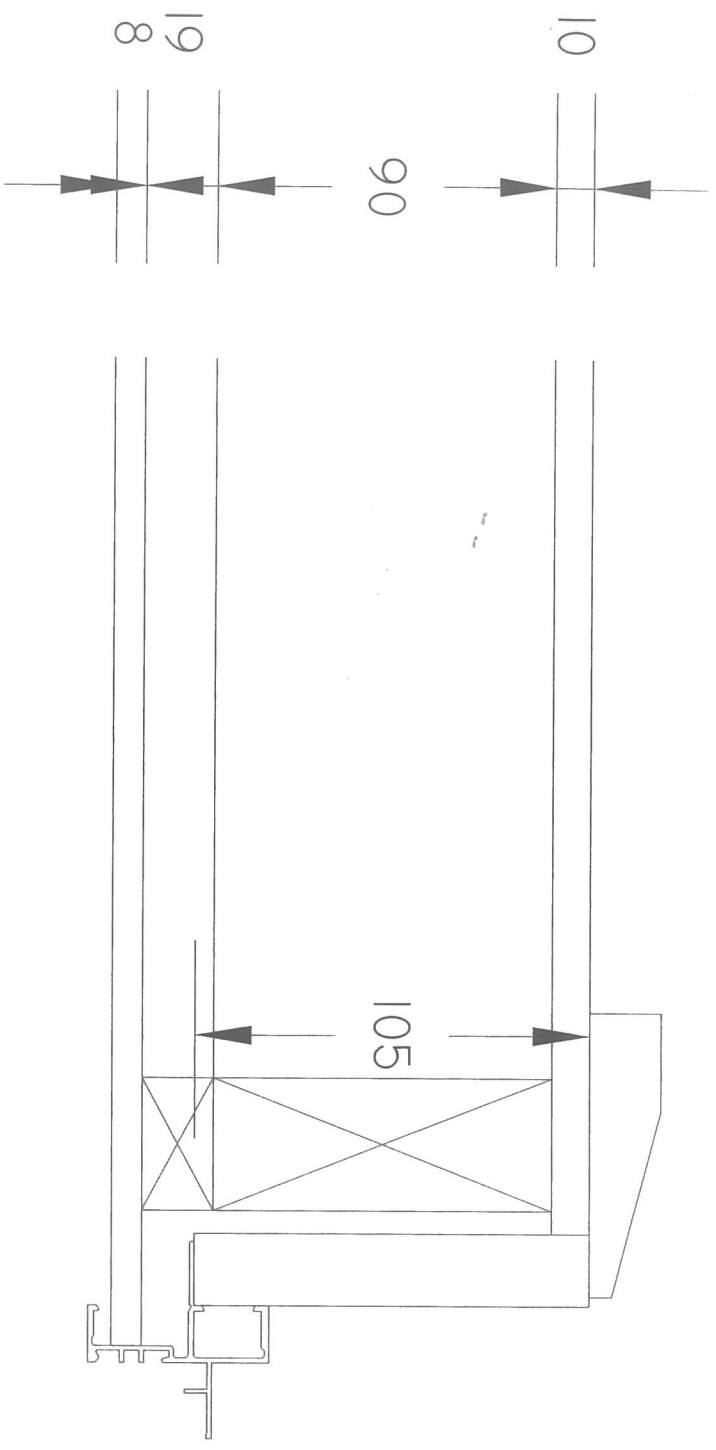


8MM MATRIX ON 19MM BATTENS
WITH ARCHITRAVES
105MM REVEALS

Job Name

SCALE: 1:2 (AT A4) DRAWING NO:

DRAWN: MH DATE: 25-Apr-2018 REV: A

Ph: (03) 6421 2300
 Fax: (03) 6427 3161

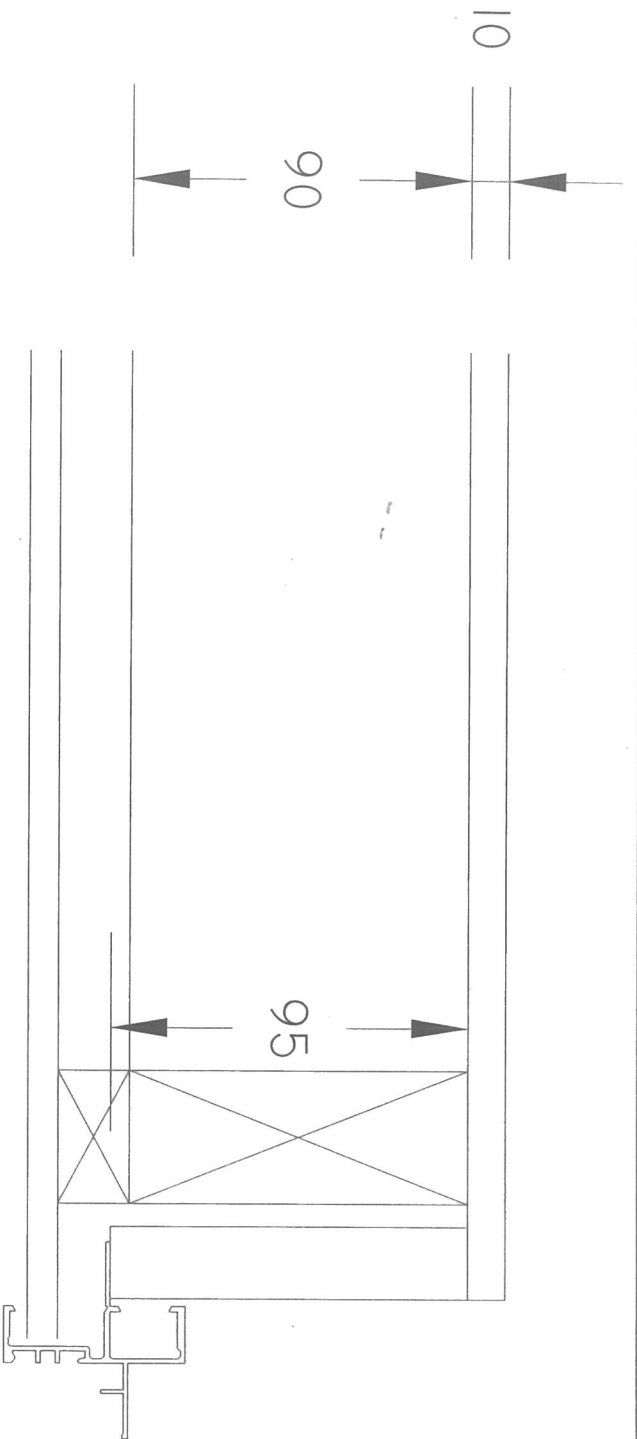

8MM MATRIX ON 19MM BATTENS
SQUARE SET
95MM REVEALS WITH 2MM GAP

Job Name

SCALE: 1:2 (AT A4) DRAWING NO:
 DRAWN: MH DATE: 23-Apr-2018 REV: A

